




Vue de face  
Echelle : 1:10

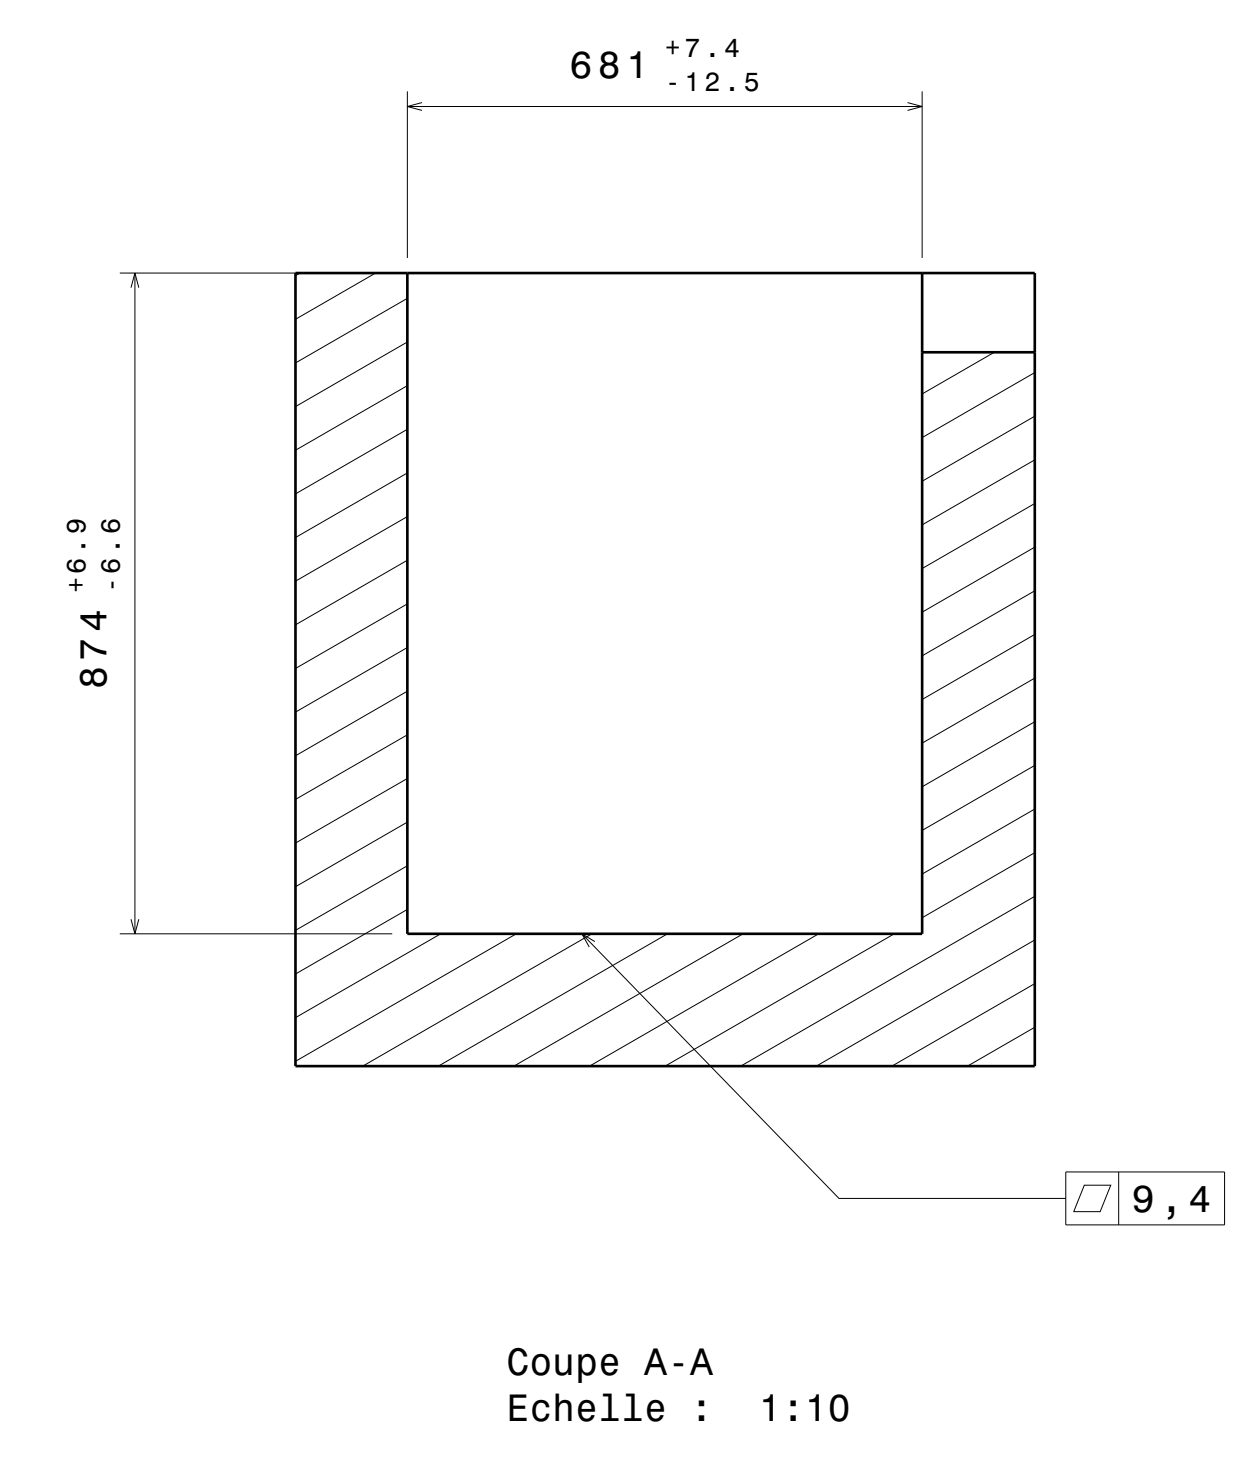

Coupe A-A  
Echelle : 1:10

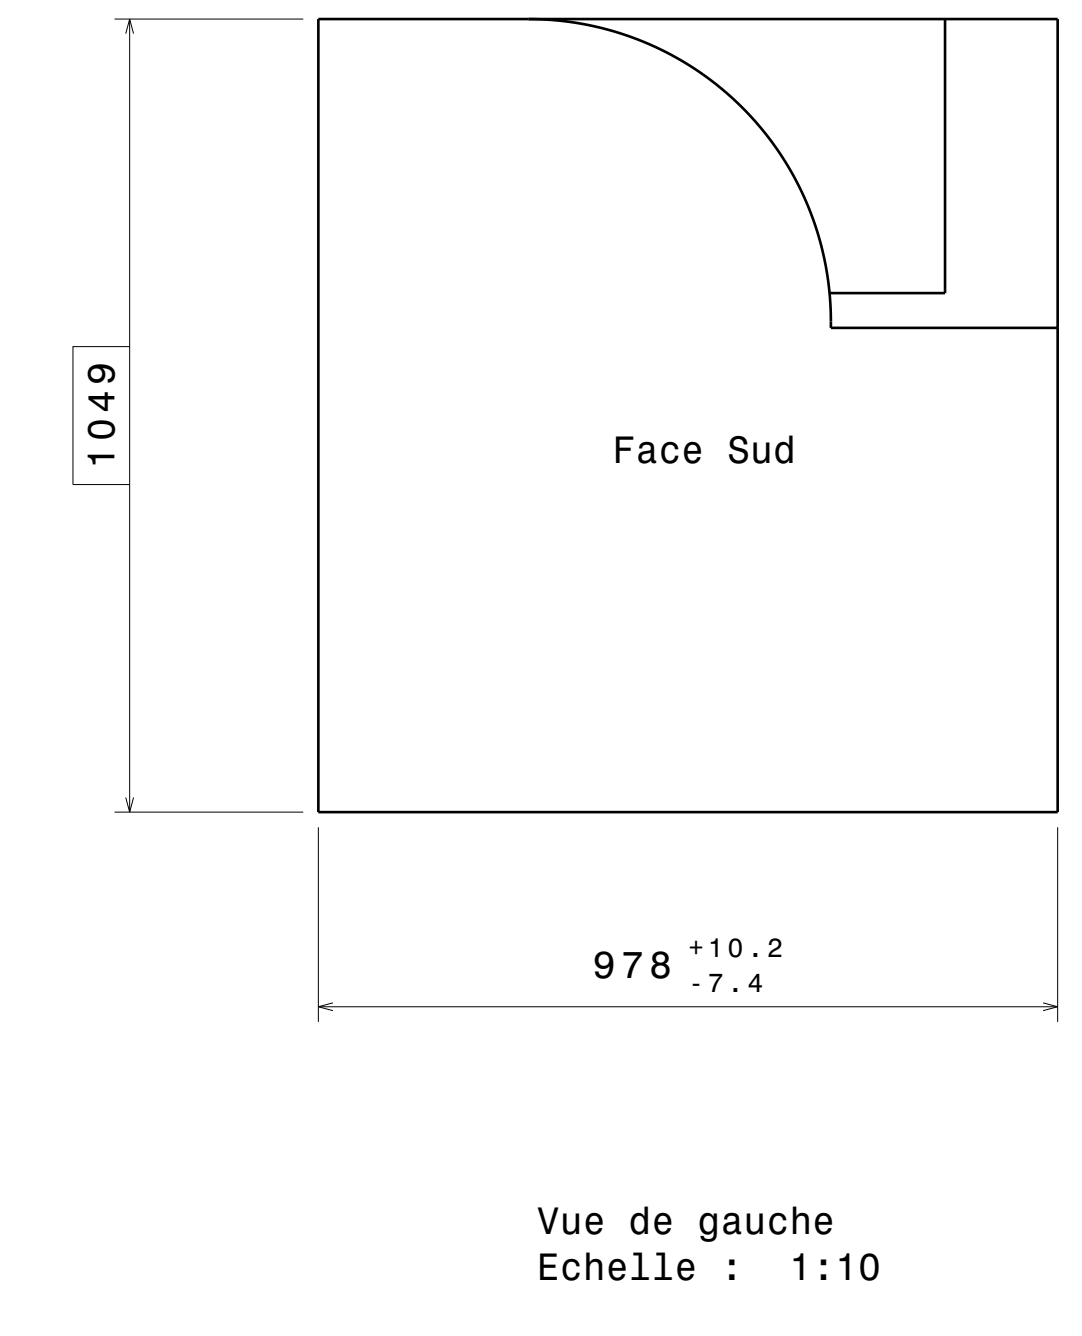

Vue de gauche  
Echelle : 1:10

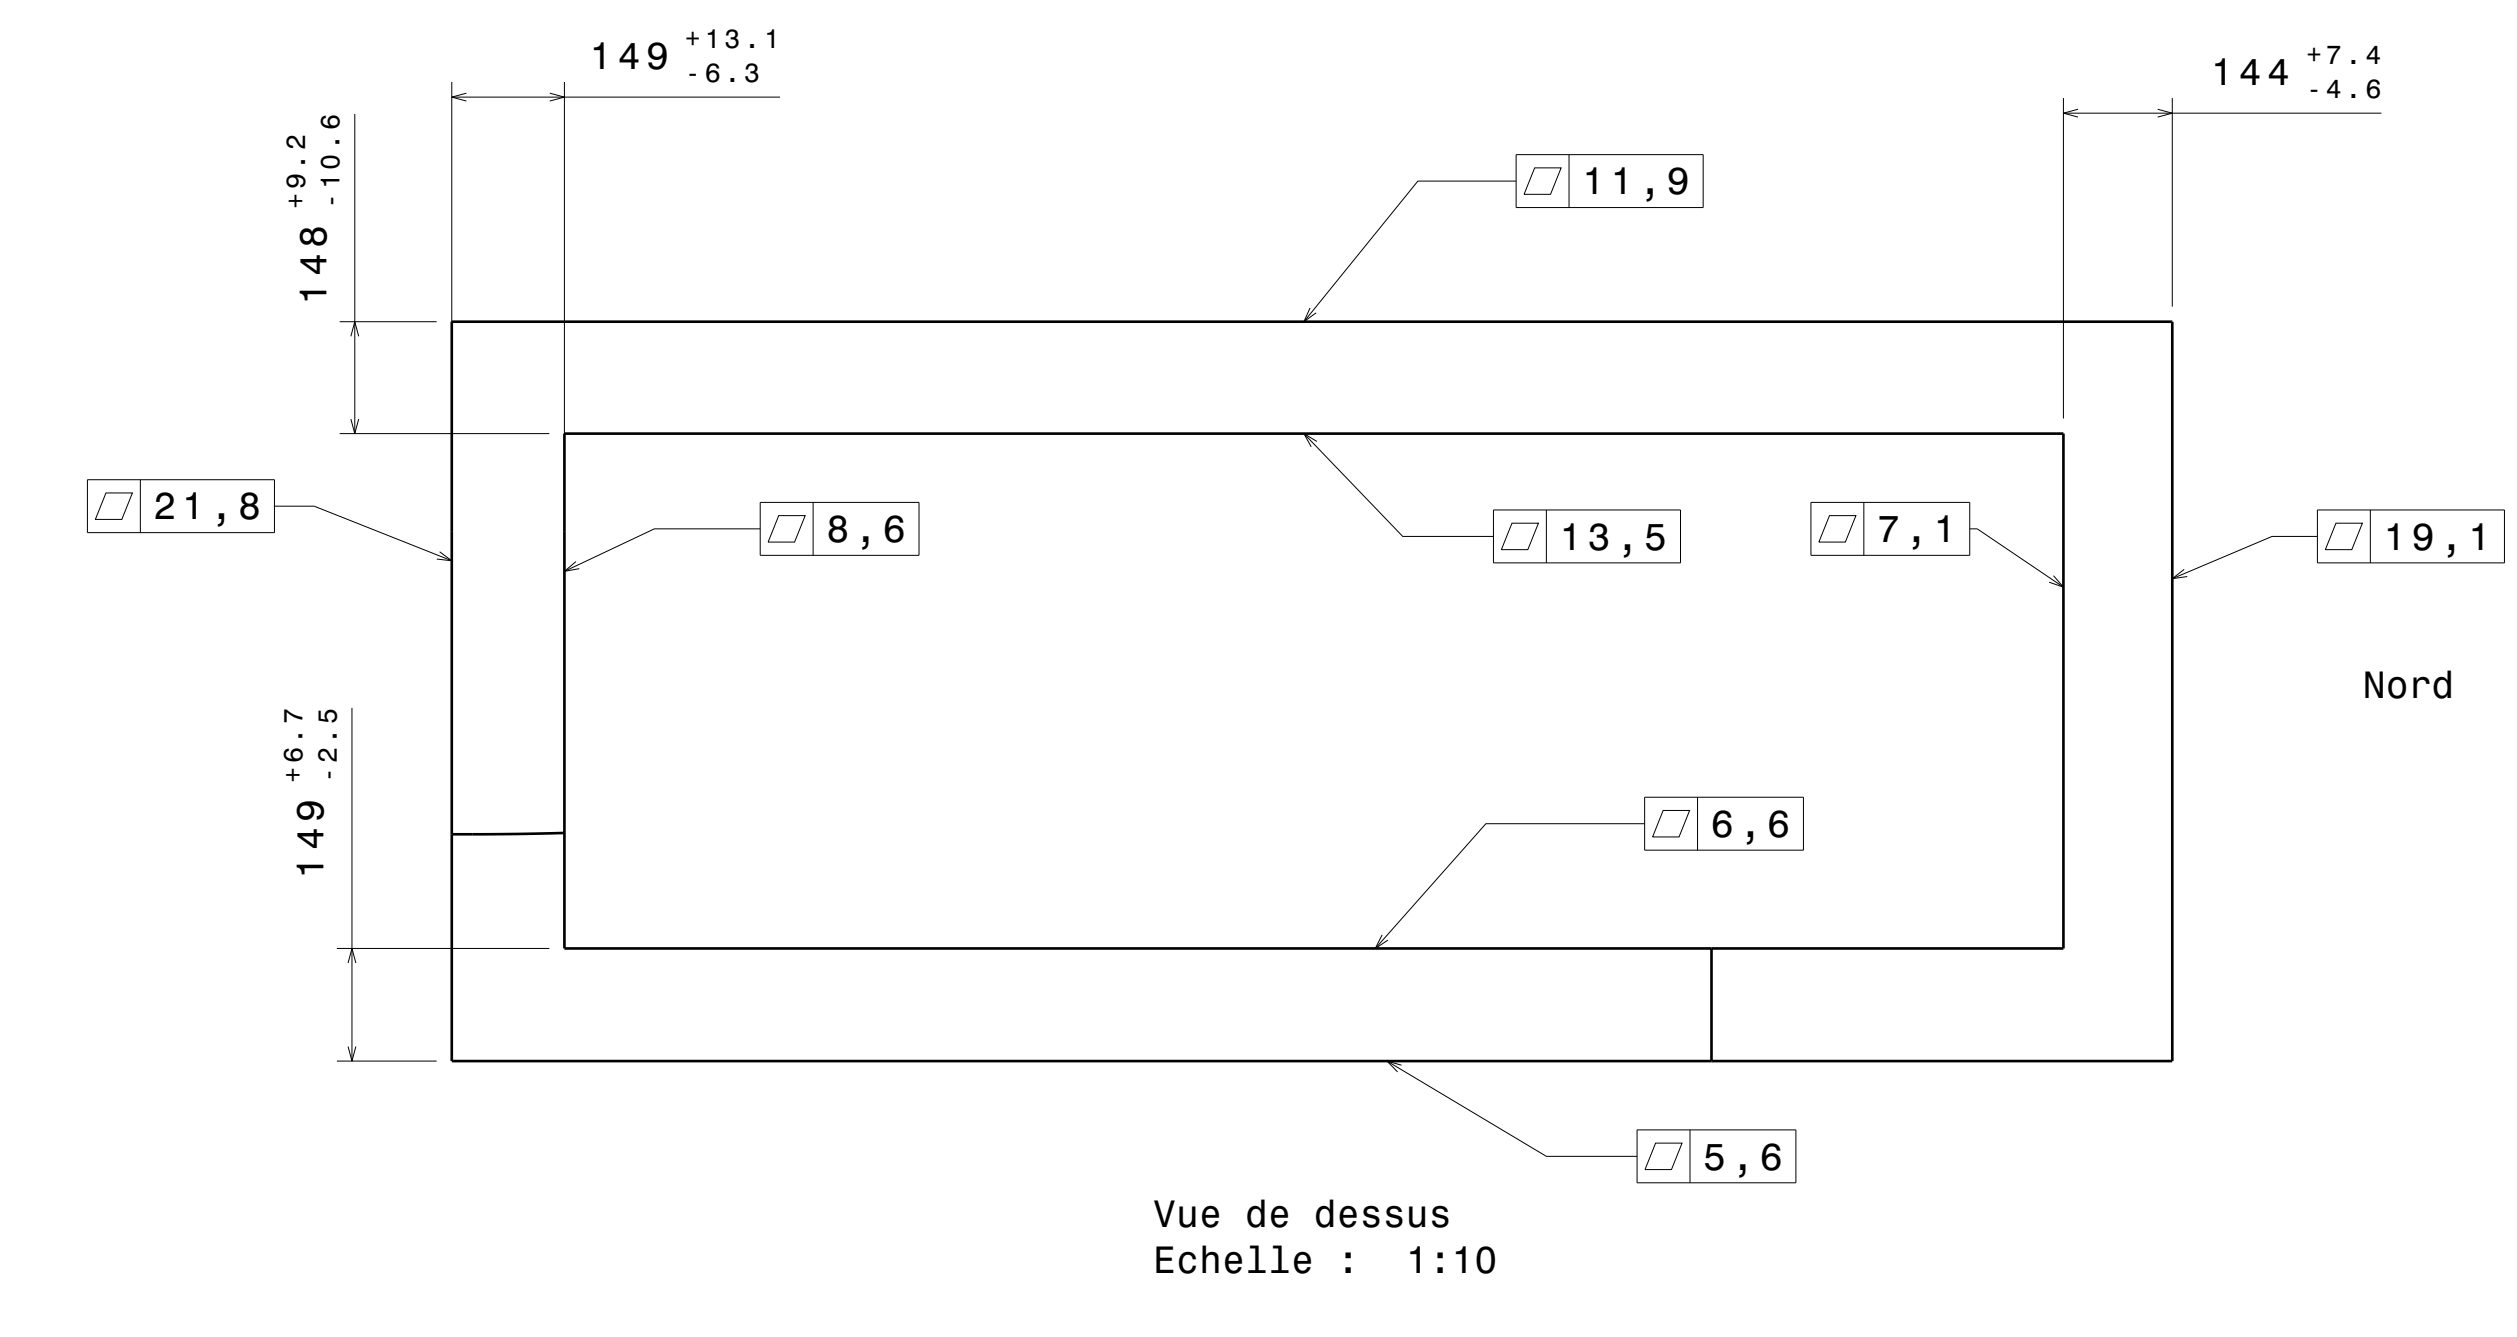

Vue de dessus  
Echelle : 1:10

DESIGNED BY:	Anarkia	Ply Name	Sarcophage de Khéops	I	---
DATE:	16/02/2020	Material	Granite	H	---
DRAWN BY:	XXX	Direction	Anarkia333datacenter.com	G	---
DATE:	XXX	Thickness		F	---
SIZE:	A0	SequenceID		E	---
SCALE:	1:10	GroupID		D	---
	XXX			C	---
				B	---
				A	---

This drawing is our property. It can't be reproduced or communicated without our written agreement.